


PROPOSED SHEET METAL WORKSHOP CONSTRUCTED ON
C.S PLOT NO - _____ KHATIAN NO-
AT MIDNAPUR ITI , DIST-MIDNAPUR. PLINTH AREA- 198.81 SQ.M.

ALL DIMENSIONS ARE IN M.M.

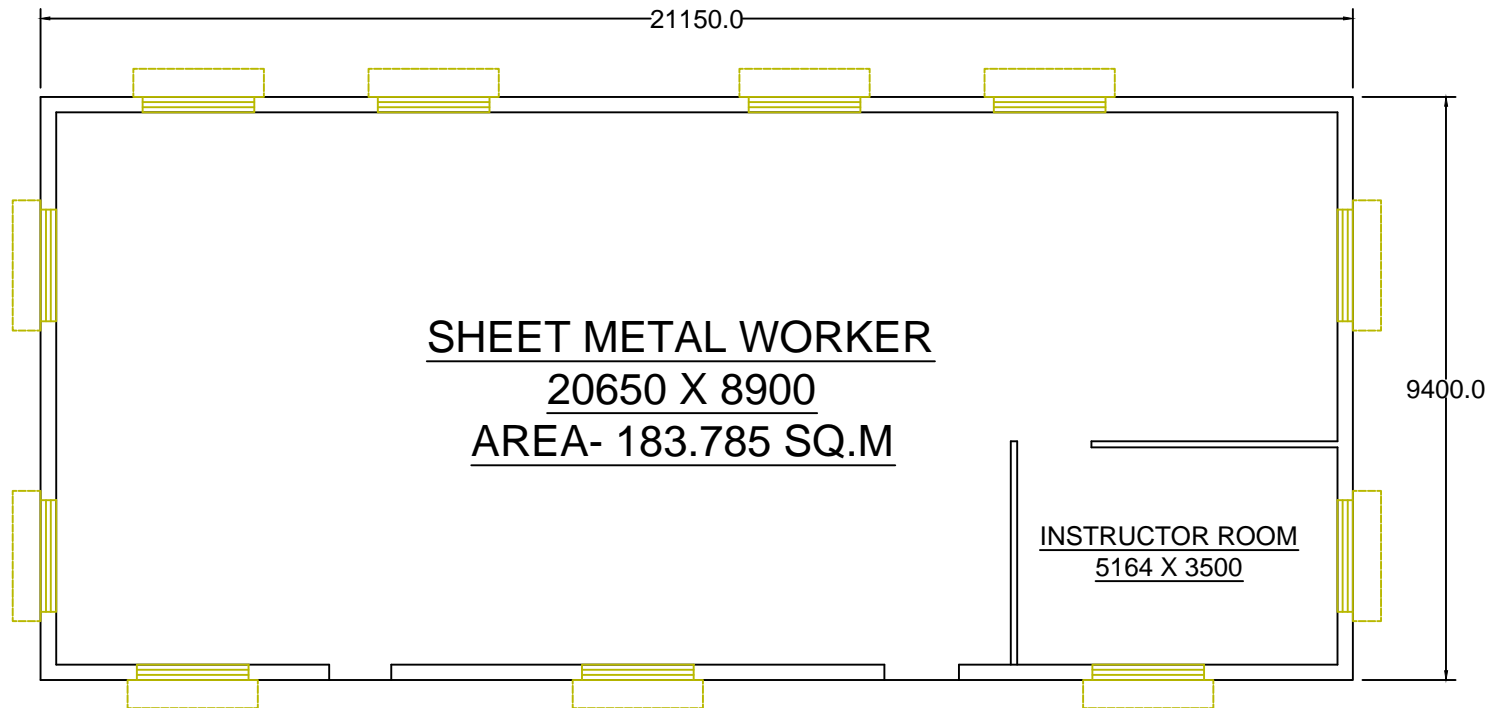

GR FLOOR PLAN (SCALE-1:100)

SIGNATURE OF ENGG SIGNATURE OF OWNER